


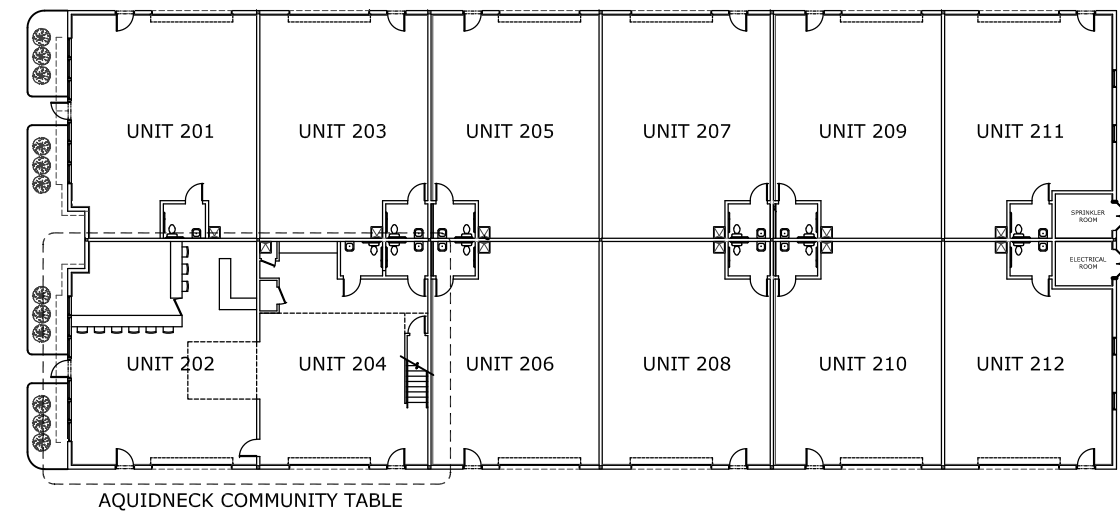



KEY PLAN - BUILDING 2



DESCRIPTION:
SCHEMATIC FLOOR PLANS

SCALE: As Noted

DATE: January 20, 2026

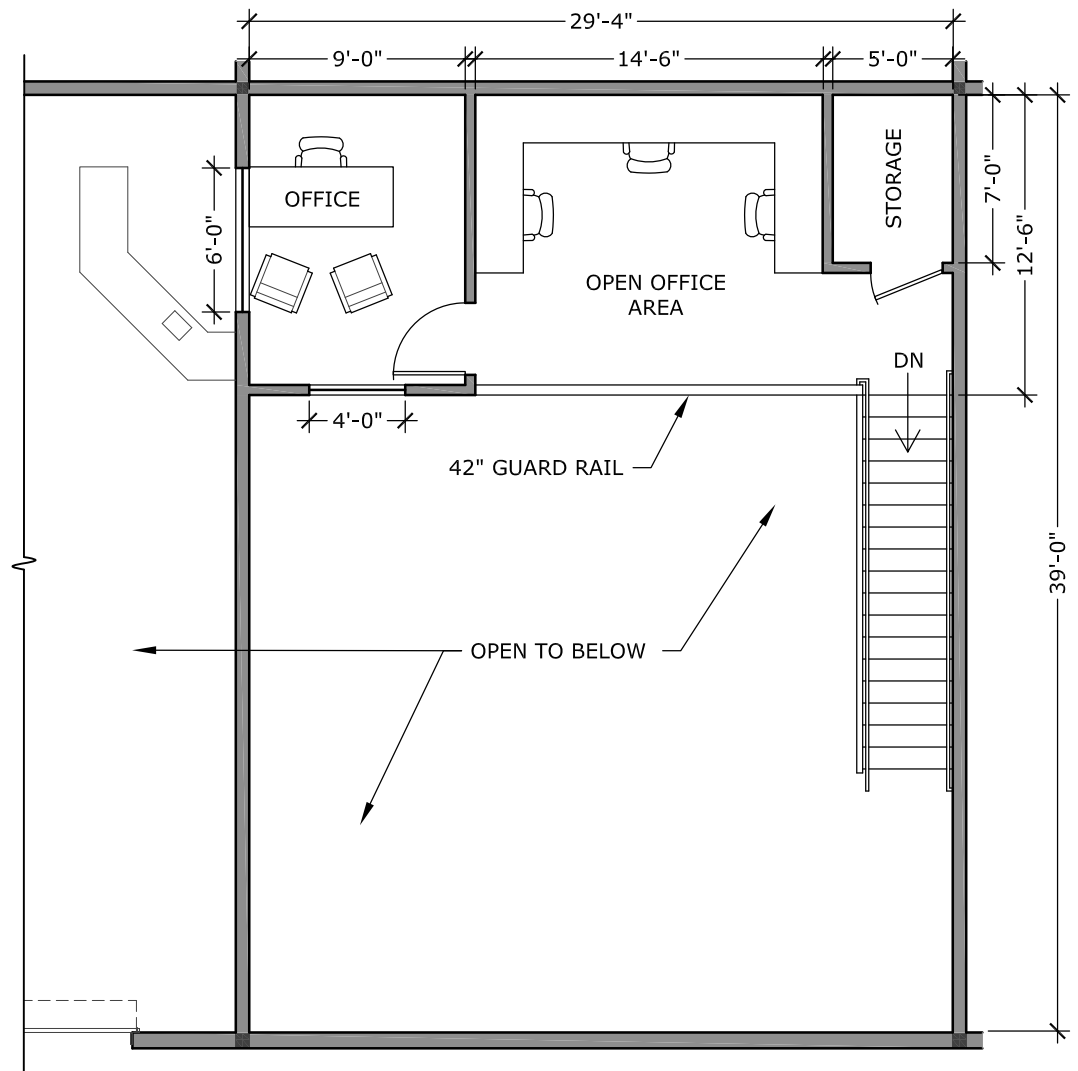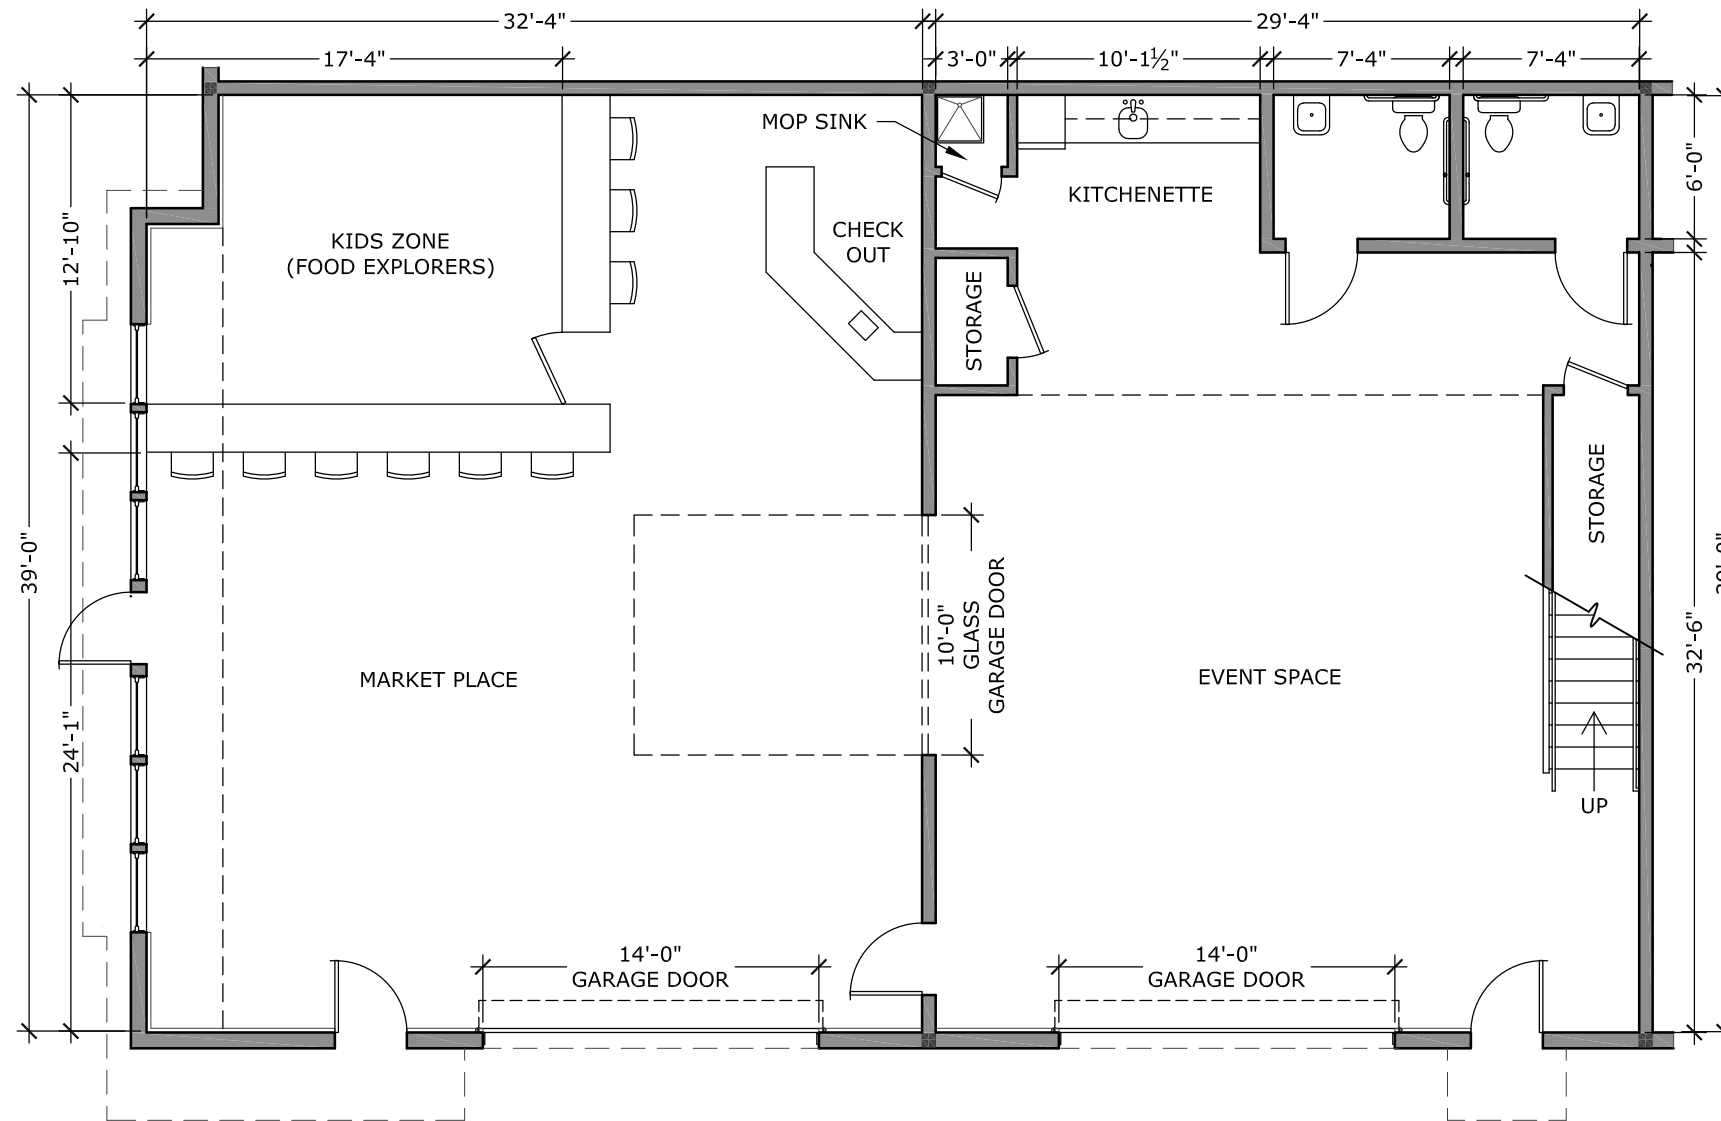

1 FIRST FLOOR PLAN: UNIT 202 & 204
Scale: 1/8" = 1'-0"

	1st FLOOR	2nd FLOOR
UNIT 202	1,243 SF	-
UNIT 204	1,145 SF	366 SF

2 SECOND FLOOR PLAN: UNIT 204
Scale: 1/8" = 1'-0"

AQUIDNECK COMMUNITY TABLE

at the Coddington Cove Commons
130 Coddington Highway
Middletown, Rhode Island 02842

A1.0

2022 © COPYRIGHT. THIS DRAWING IS NOT TO BE USED FOR REPRODUCTION, REUSE, OR FOR CONSTRUCTION OF ANY BUILDING WITHOUT FIRST OBTAINING THE WRITTEN AUTHORIZATION FROM CORDTSEN DESIGN ARCHITECTURE, INC.